

LEGEND

- EXISTING EQUIPMENT, WALLS TO BE REMOVED
- - - EXISTING TO REMAIN
- NEW EQUIPMENT, NEW WALLS

ARCONS DESIGN STUDIO
 architecture planning interiors
 10550 Independence Pointe Parkway
 Suite 300
 Matthews, North Carolina 28105
 P. 704-542-3232 F. 704-542-2330

SCALE LABEL

ARCONS DESIGN STUDIO, P.L.C.
 REGISTERED ARCHITECTURE FIRM
 51553
 NORTH CAROLINA
 CHARLOTTE, N.C.

STATE OF NORTH CAROLINA
 ARCHITECTURE BOARD
 9856
 10/19

Harris Teeter
 Your Neighborhood Food & Pharmacy

HARRIS TEETER INC.
 101 CREEDMOOR RD.
 MATTHEWS, NC 28105
 PH. 704-844-9100

HARRIS TEETER #495
 8345 CREEDMOOR
 RALEIGH,
 NORTH CAROLINA

PROJECT MANAGER:
 Register Show

DATE: 08-14-15-02


DR. BY: TACH

REVISIONS	Date
No. _____	Date _____
No. _____	Date _____
SHEET NAME:
REFERENCE OVERLAY SHEET

SHEET NO.
A.I.F.

ISSUE DATE:
 10/22/15

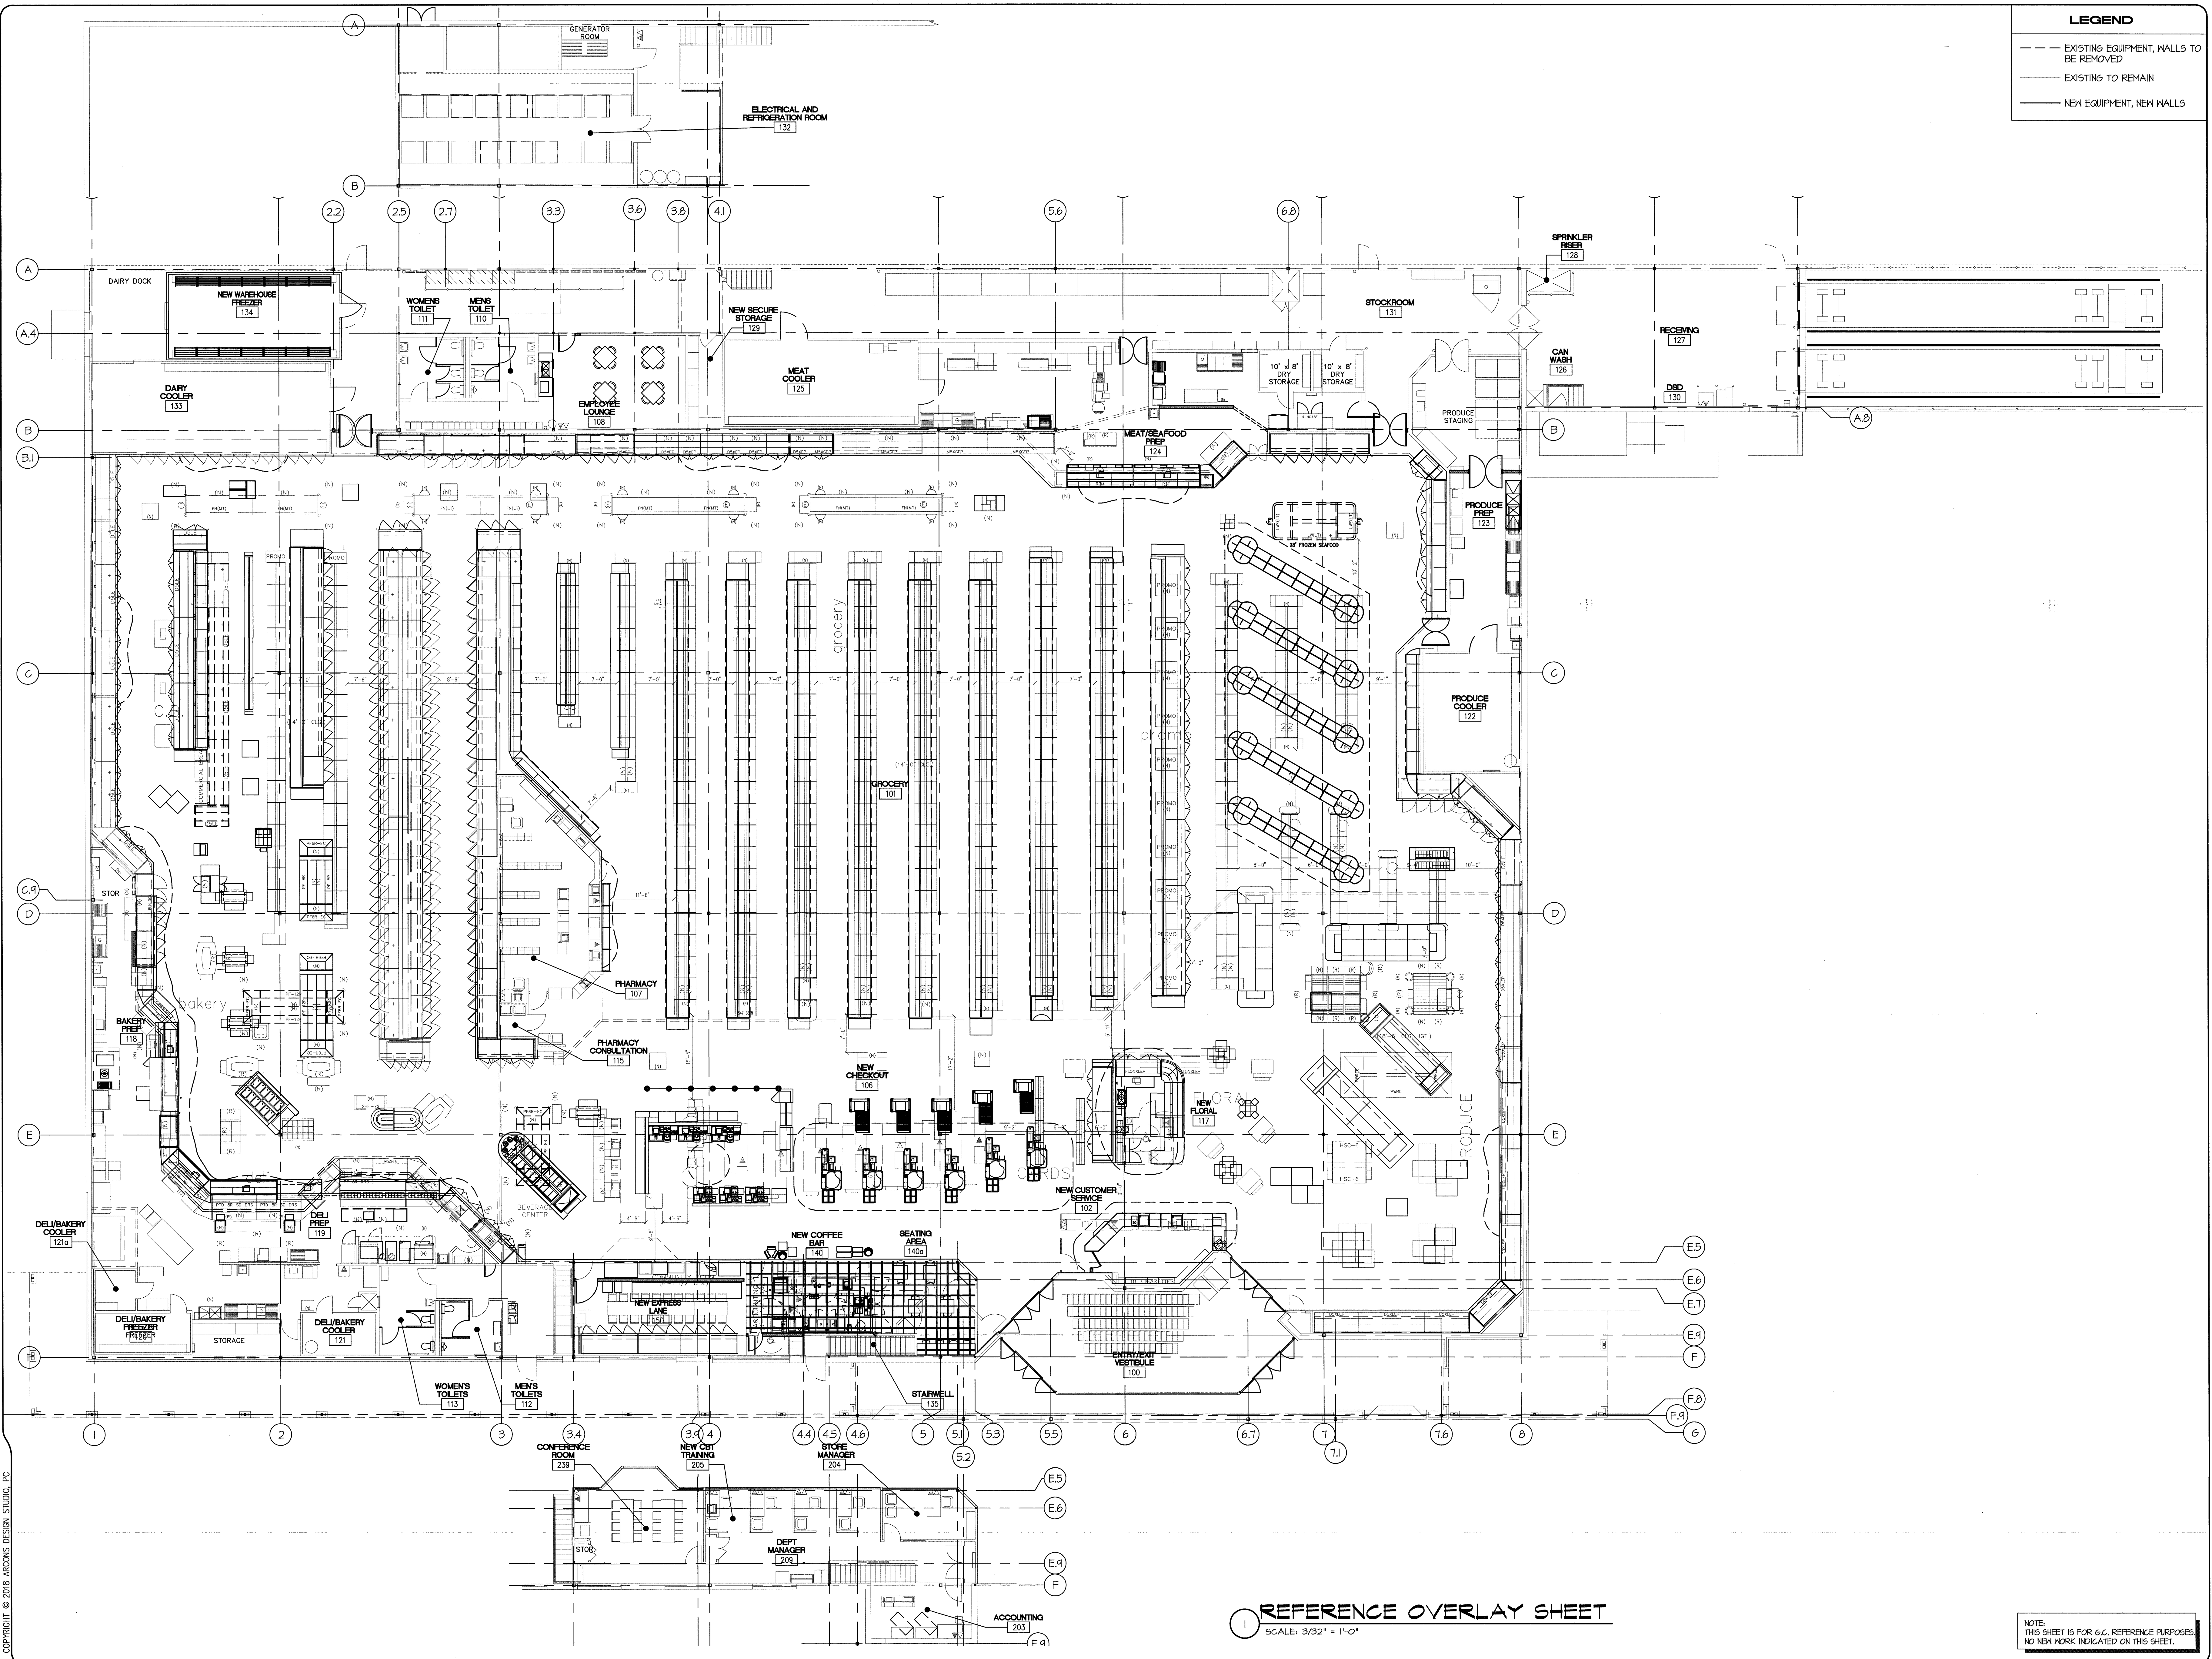

REFERENCE OVERLAY SHEET
 SCALE: 3/32" = 1'-0"

NOTE:
 THIS SHEET IS FOR G.C. REFERENCE PURPOSES
 NO NEW WORK INDICATED ON THIS SHEET.