

NO.	CONVENIENCE FOOD EQUIPMENT	QUANTITY	MODEL #	MANUFACTURER
P1	2- COMP SINK	1	-	-
P2	12' 4- DECK PRODUCE	4	P4XEP	HUSMANN
P3	PRODUCE BIN	10	T1434	-
P4	8' WIDE ISLAND BULK PRODUCE END CASE	2	P4HE	HUSMANN
P5	8' WIDE ISLAND BULK PRODUCE	4	P4E	HUSMANN
P6	ISLA	1	IM-C5-R	HUSMANN
P7	PROD. EURO	4	TB41	-
P8	4' POT / ONION	4	TB45	-
P9	SLANT ELEG-AP	4	TB45	-
P10	PROD. EURO	4	TB44	-
P11	TOMATO TABLE-SHELF	2	T1431	-
P12	8' DRY GRANOLA BAR	1	FC-6D-560	HUSMANN
P13	2-TIER REFRIG. ORCHARD BIN	4	-	J5
P14	8' 4- DECK PRODUCE	3	P4XEP	HUSMANN
PE1	SCALE	2	PS1T	-
PE2	TABLE	1	ME	-
PE3	TABLE	1	P21	-
PE4	SCALE	1	P3	-
PE5	STORAGE	1	GEH	-
PE6	ICE MAKER	1	GE44	SCOTSMAN
PE7	TABLE	1	P10	-
PE8	3- COMP SINK	1	-	-
PE9	TABLE	1	T35	-
PE10	TABLE	1	GE11	-
PE11	HAND LAV	1	-	-
PE12	5-DECK PRODUCE RETROFITTED W/ DOORS	1	DSLE
PE13	5-DECK PRODUCE RETROFITTED W/ DOORS	3	DSXLEP
PE14	DRY CHEMICAL EXTINGUISHER (20lb)	1	GE6HE	-



Harris Teeter
 Your Neighborhood Food & Pharmacy

HARRIS TEETER INC.
 101 CRESTDALE RD.
 MATTHEWS, NC 28105
 PH. 104-644-3100

HARRIS
 TEETER #495
 8345
 CREEDMOOR
 RALEIGH,
 NORTH
 CAROLINA

PROJECT MANAGER:
 Rogeev Shrivastava

DATE:
 08-11-12

DR. BY:
 TACH



REVISIONS:

No.	Date
No. _____	Date _____
No. _____	Date _____
SHEET NAME:
**ENLARGED PRODUCE
 PREP AREA**

SHEET NO.:
HD3

ISSUE DATE:
 10/22/12

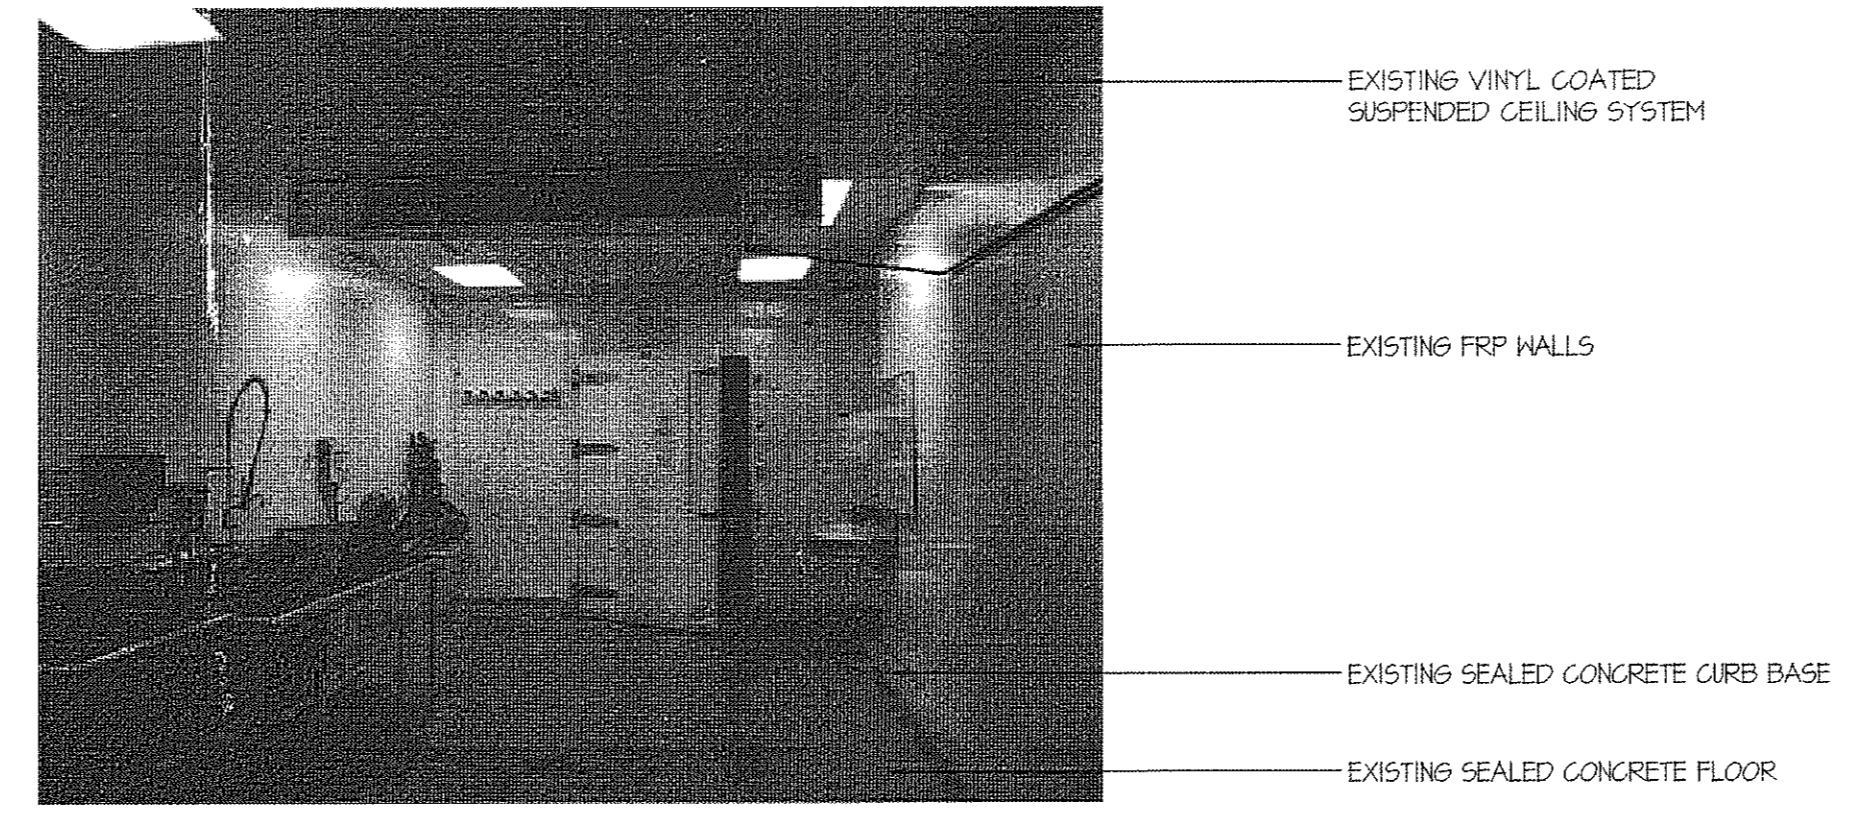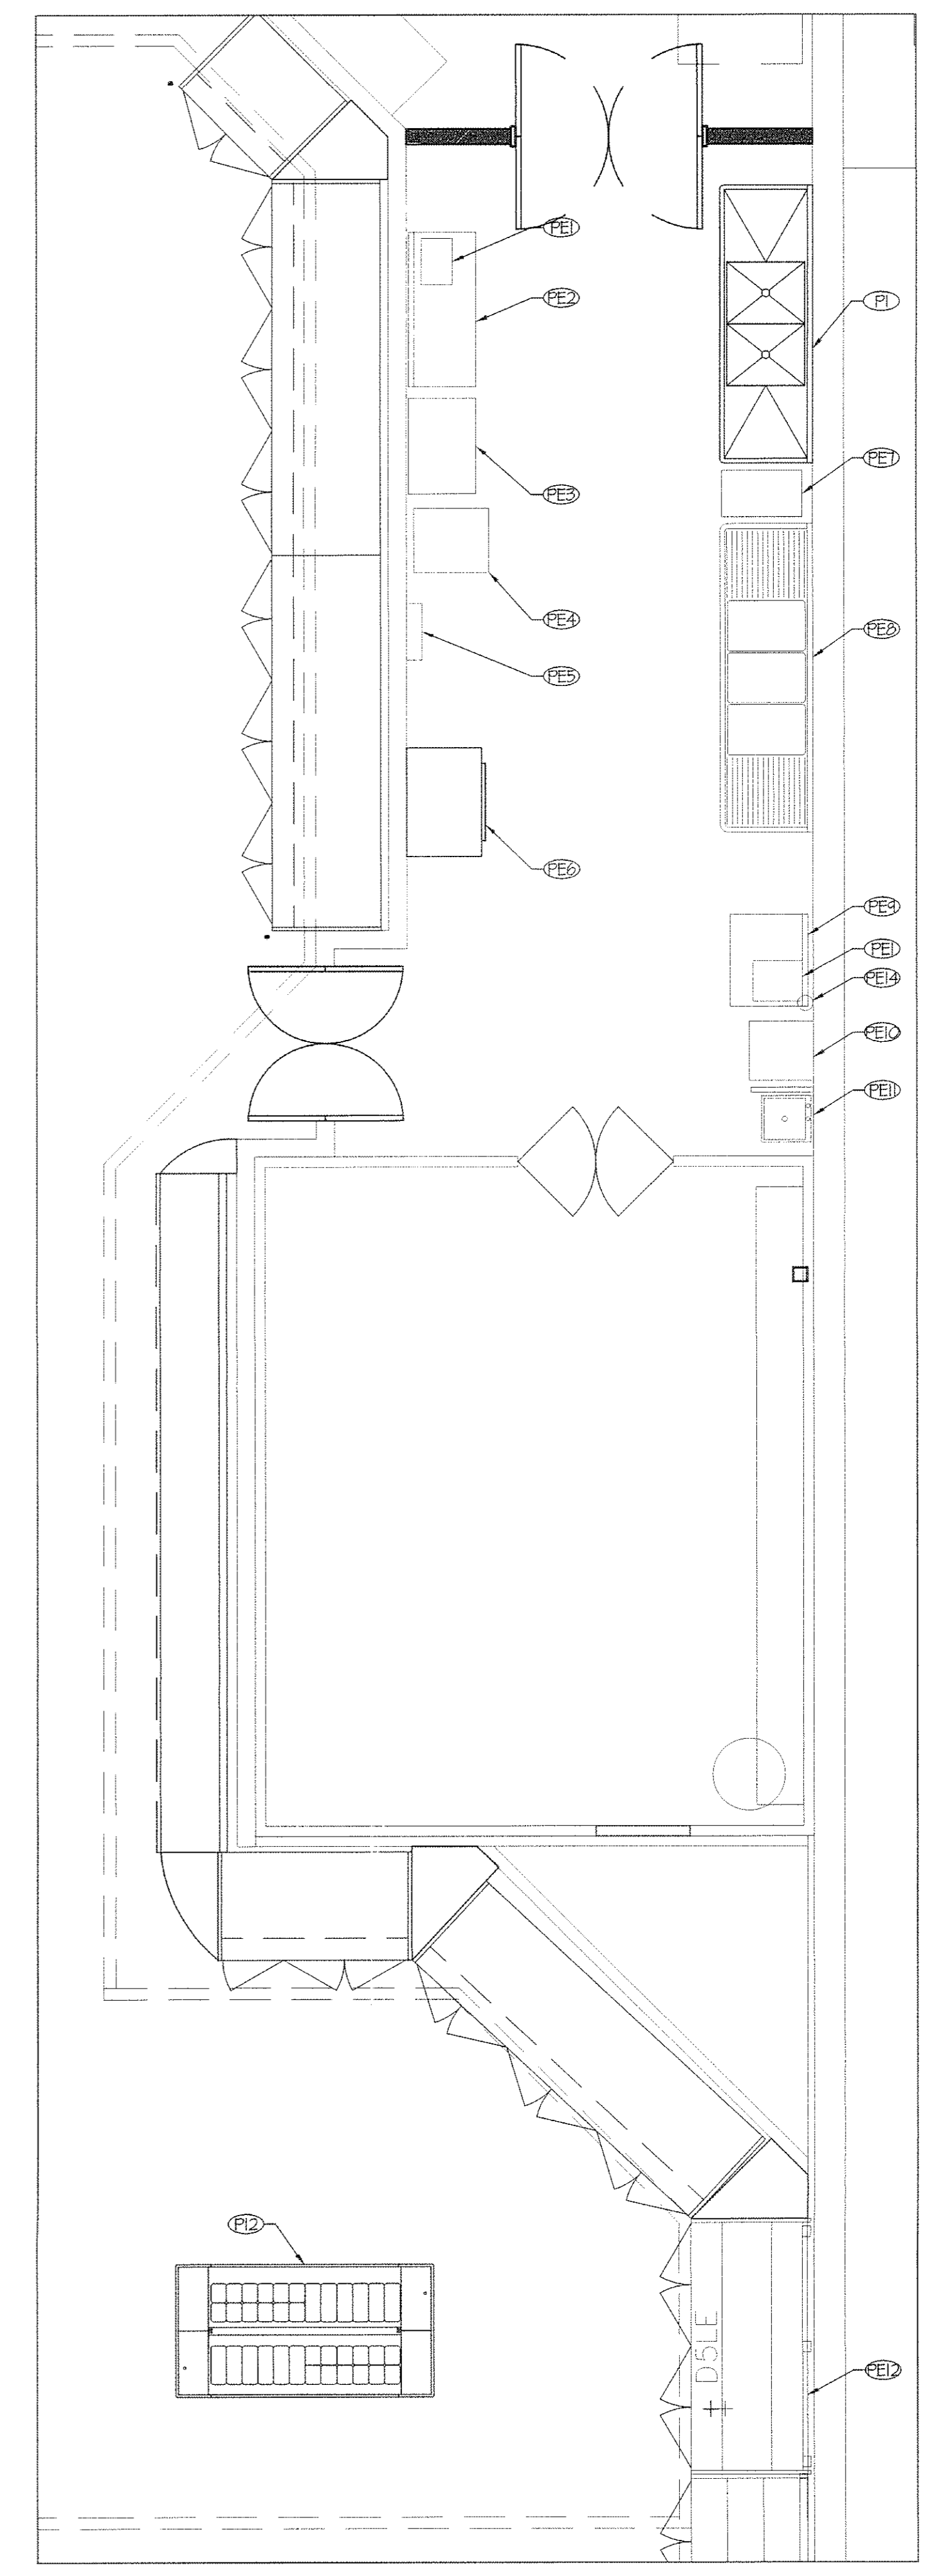

2 PRODUCE PREP

1 ENLARGED PRODUCE PREP PLAN
 SCALE: 1/4" = 1'-0"