


PROJECT MANAGER:	
KIM STACY	
JOB NO.:	
04-18-495-02	
DR. BY:	
EL6	
REVISIONS:	
No. 1	Date 10/24/18
No. _____	Date _____
No. _____	Date _____
SHEET NAME:	
PLUMBING DRAINAGE RISER DIAGRAM	
SHEET NO. 1	
ISSUE DATE: 10/22/18	

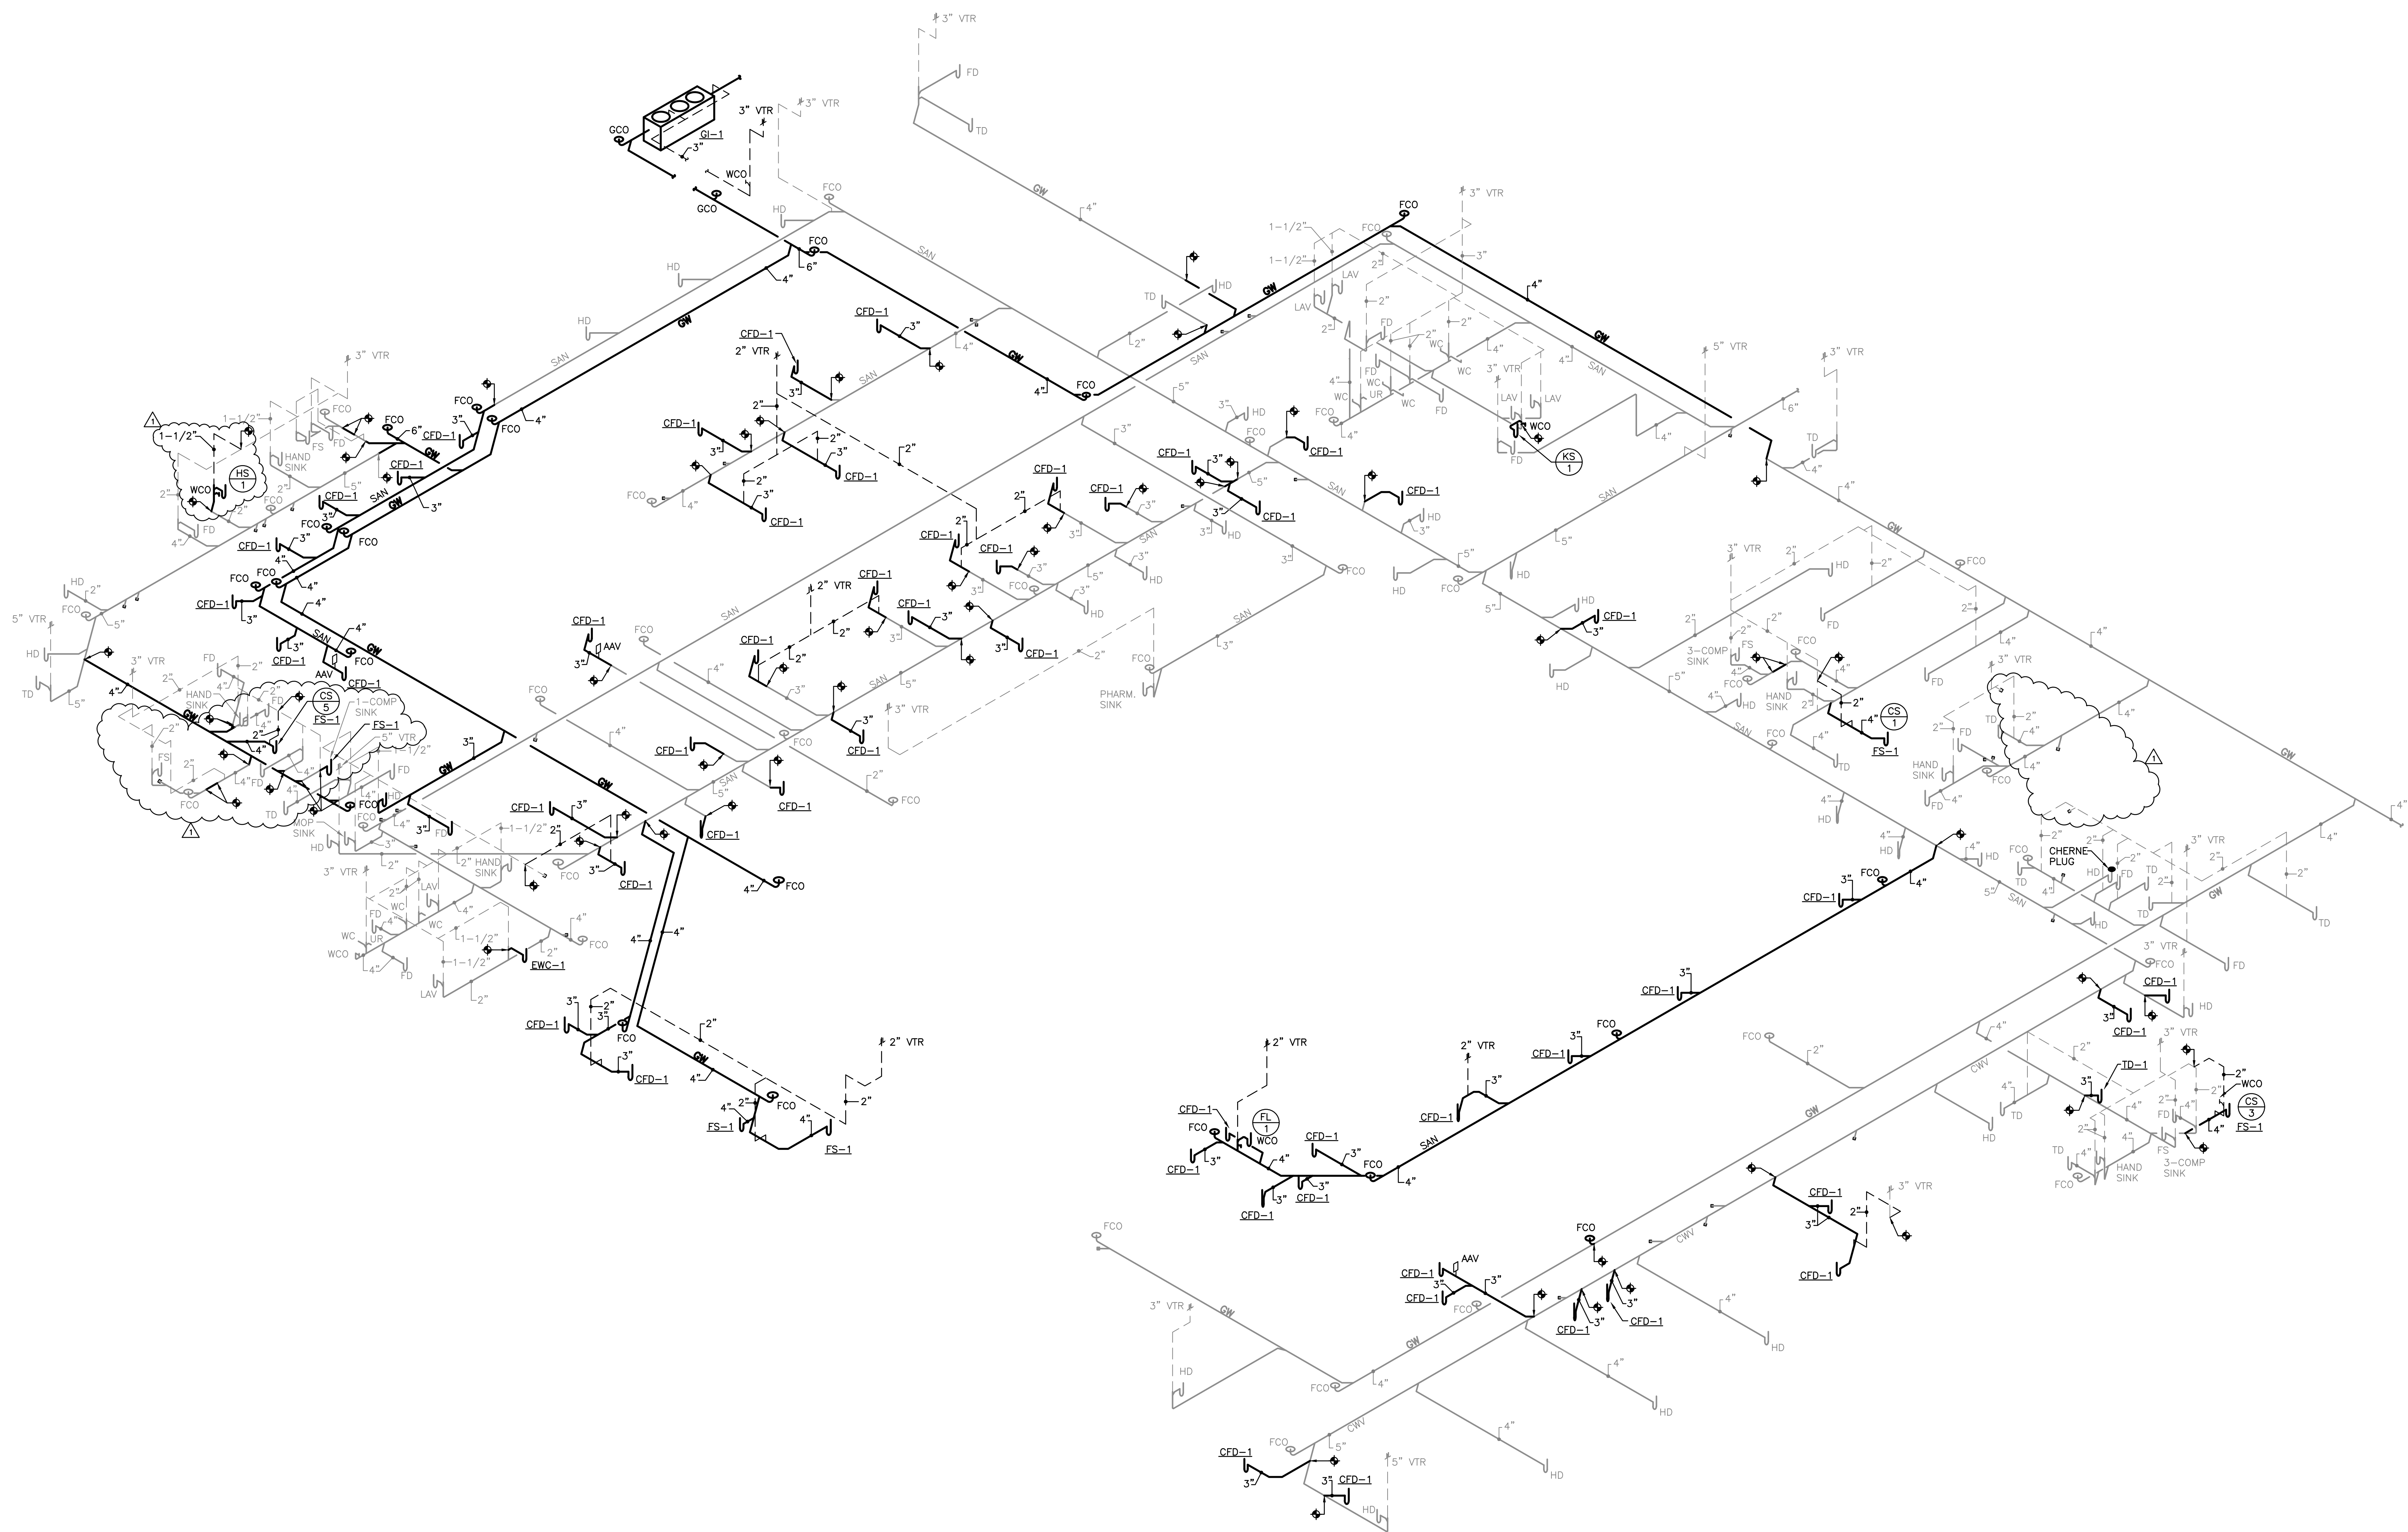

PLUMBING DRAINAGE RISER DIAGRAM
 1 NO SCALE

NOTE: THIS DOCUMENT MAY HAVE BEEN ELECTRONICALLY TRANSMITTED. IF UNSIGNED, IT CANNOT BE FILED FOR PUBLIC RECORD. PUBLIC RECORD FILINGS REQUIRE SIGNED AND SEALED DOCUMENTS.