




DIEWALL LAYOUT

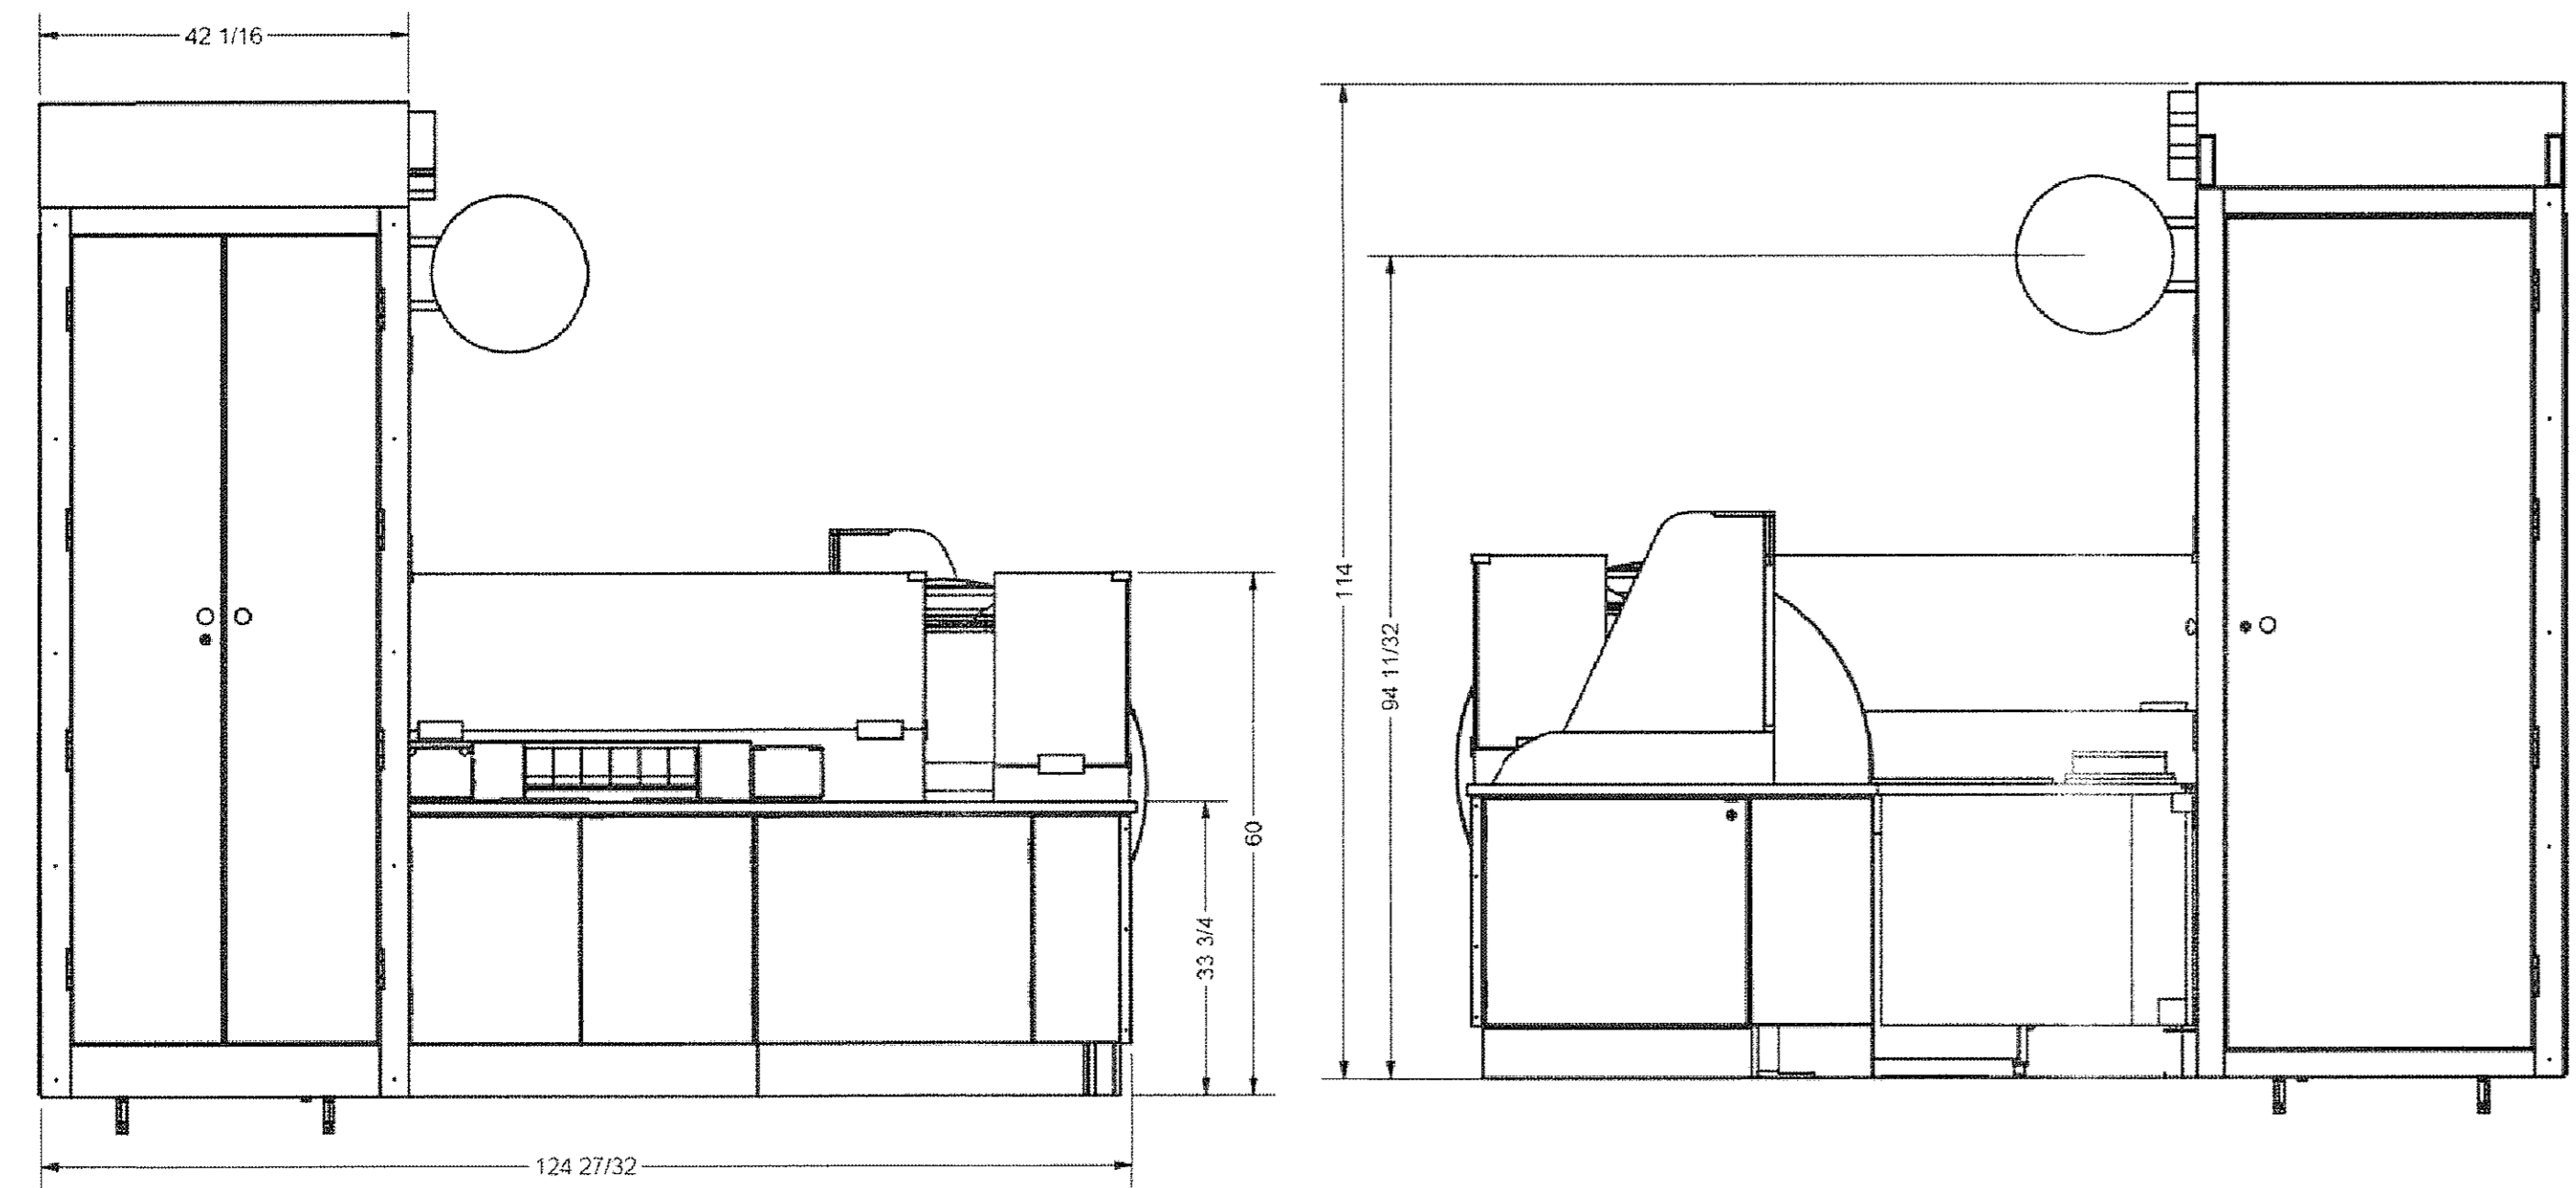


LEFT ELEVATION VIEW

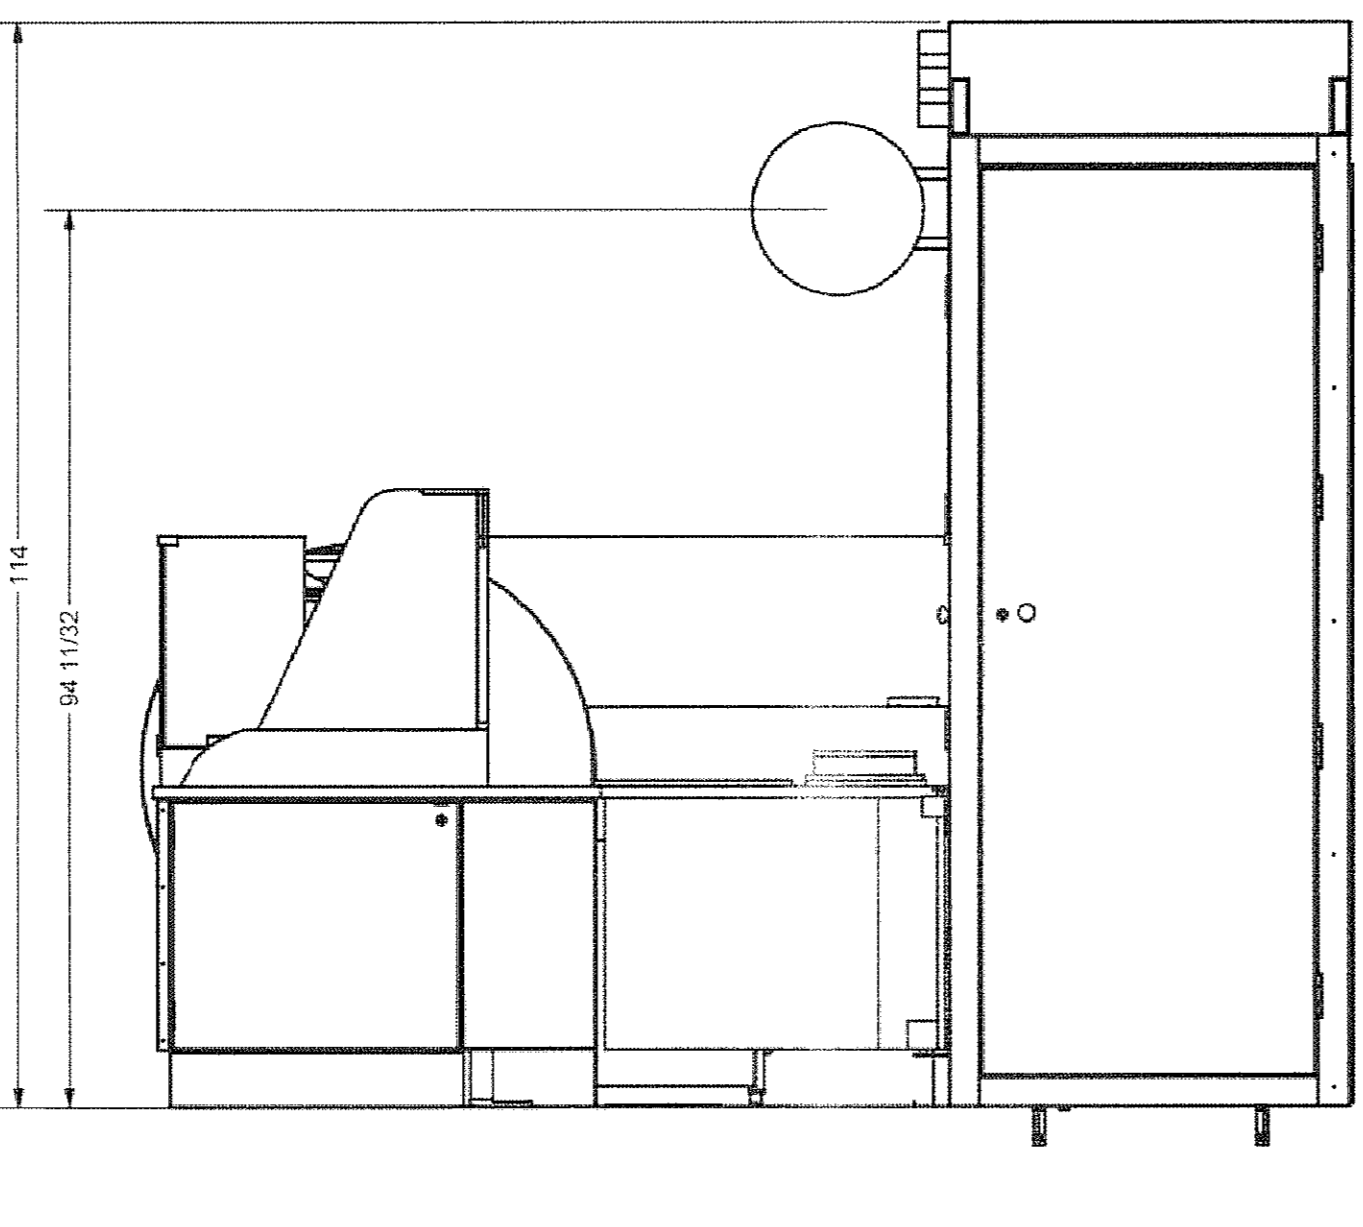


RIGHT ELEVATION VIEW

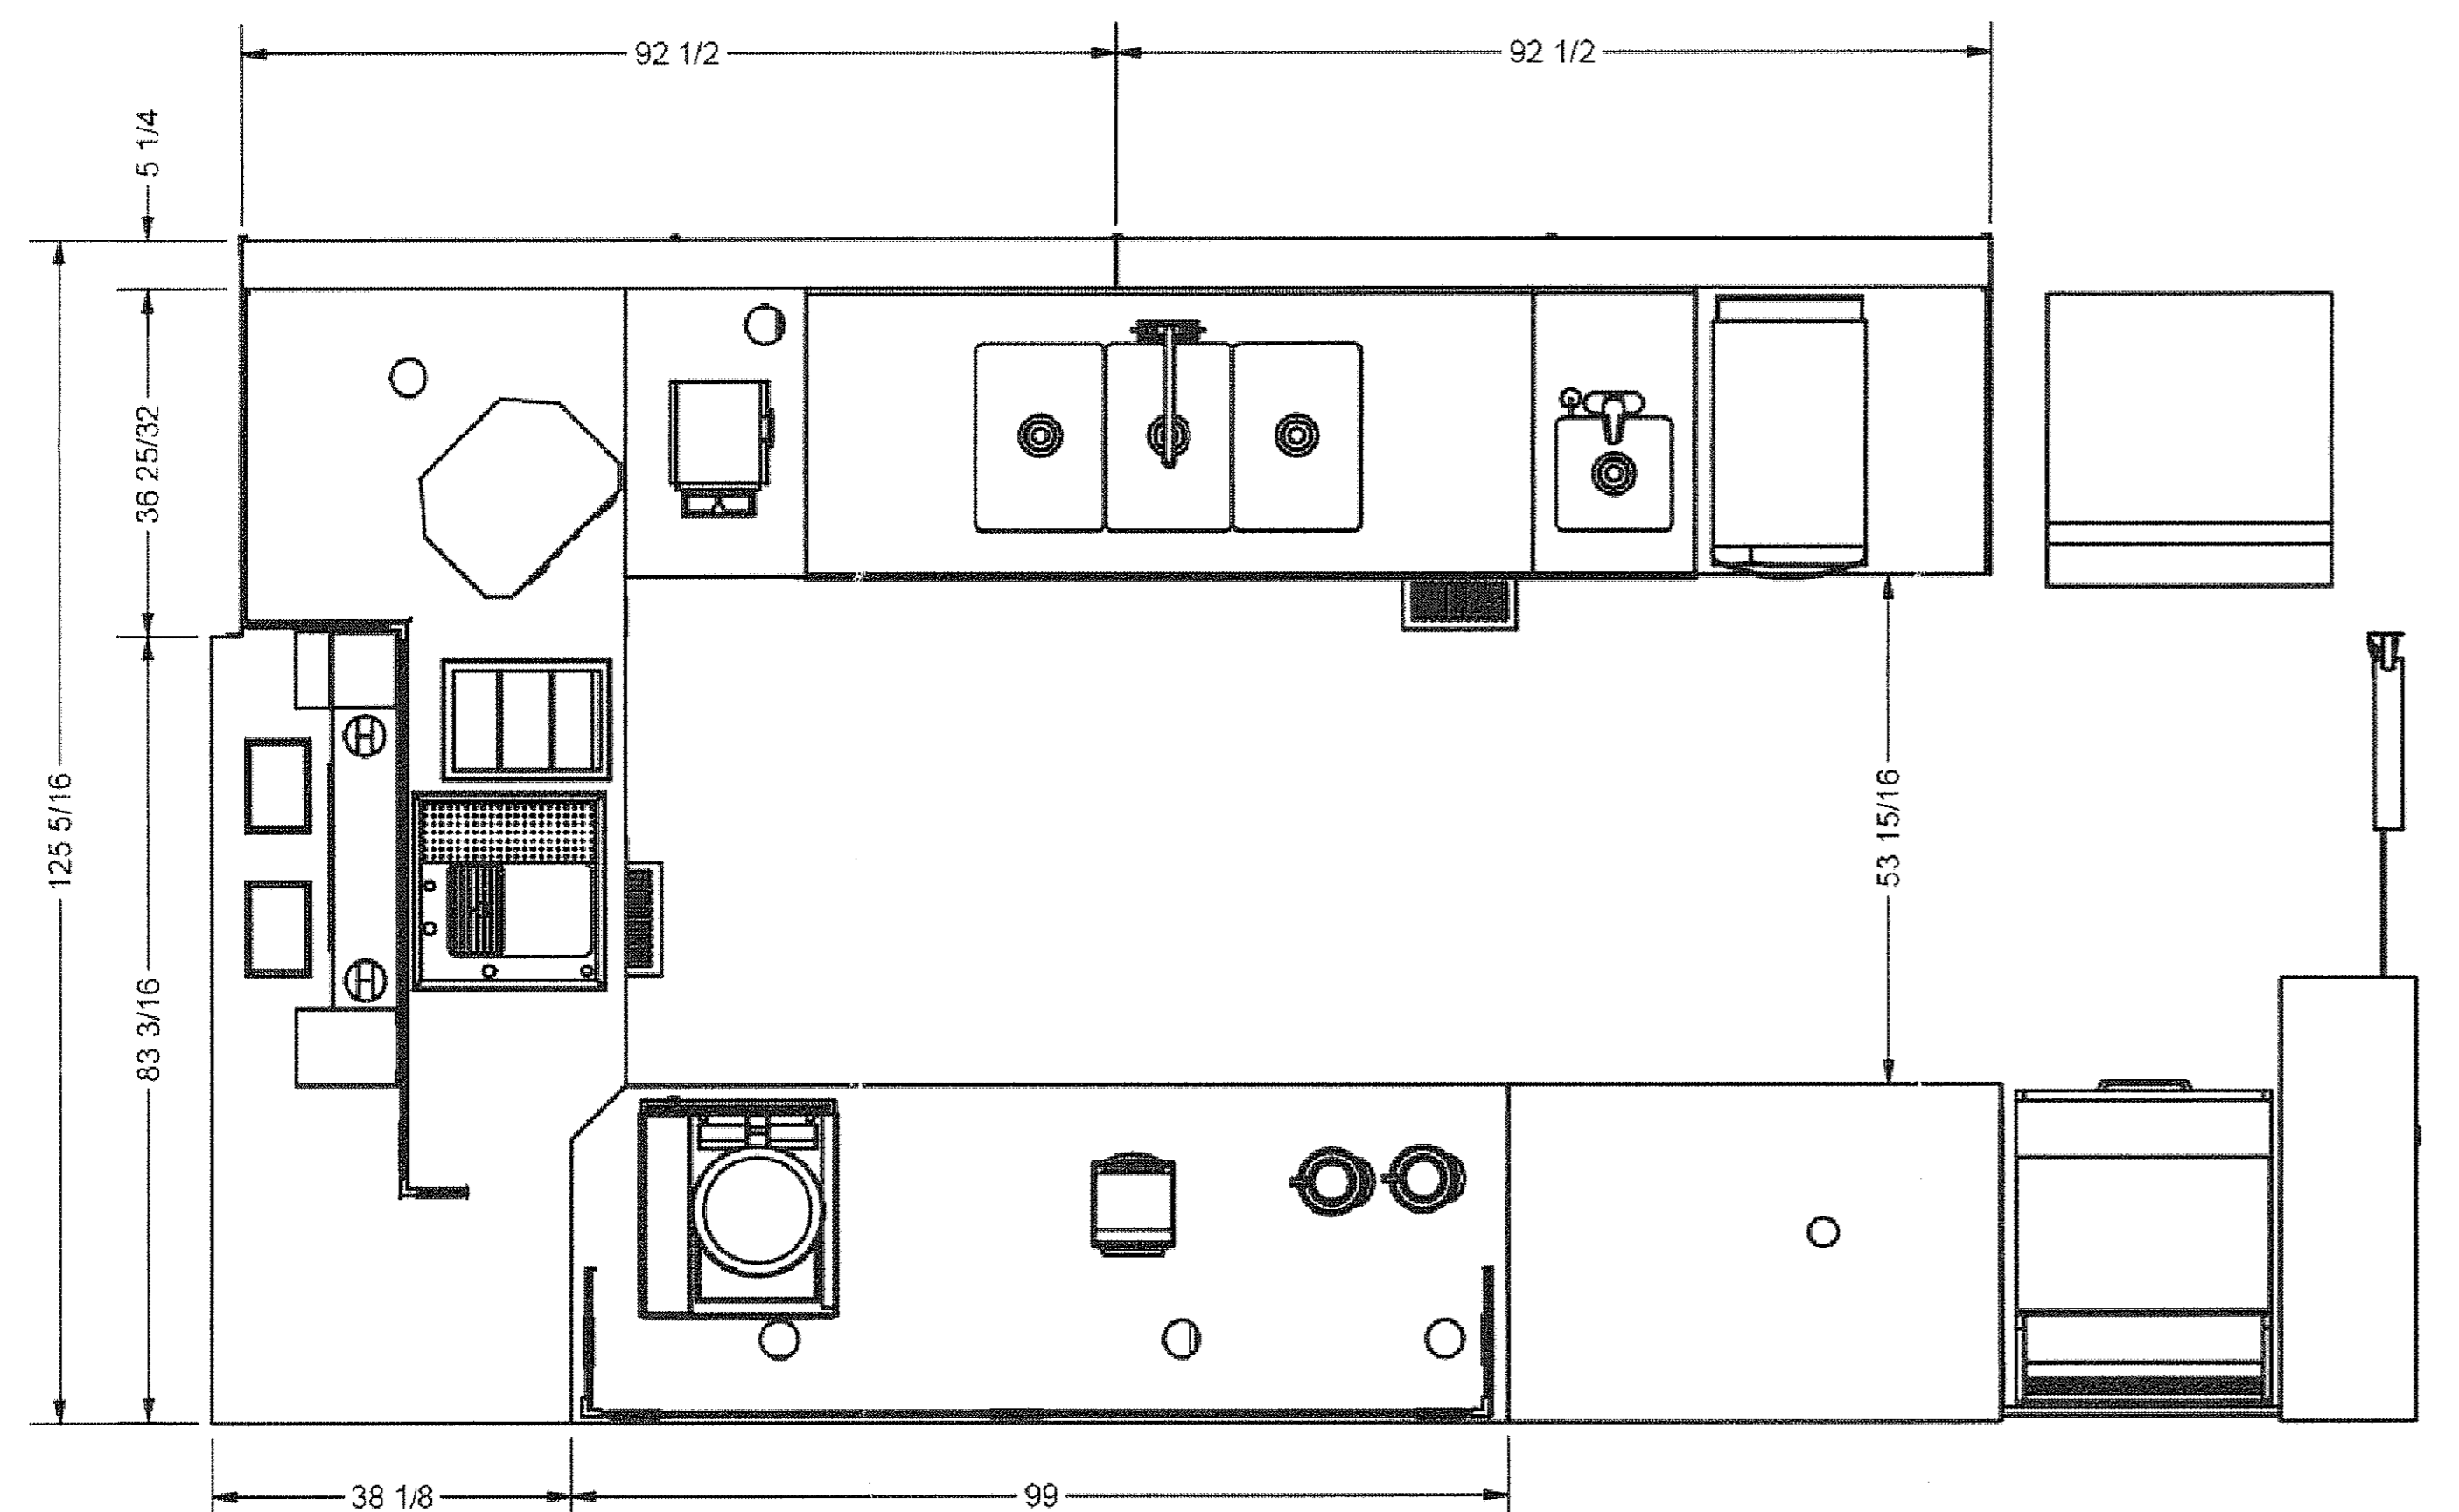


TOP VIEW WITHOUT CANOPY

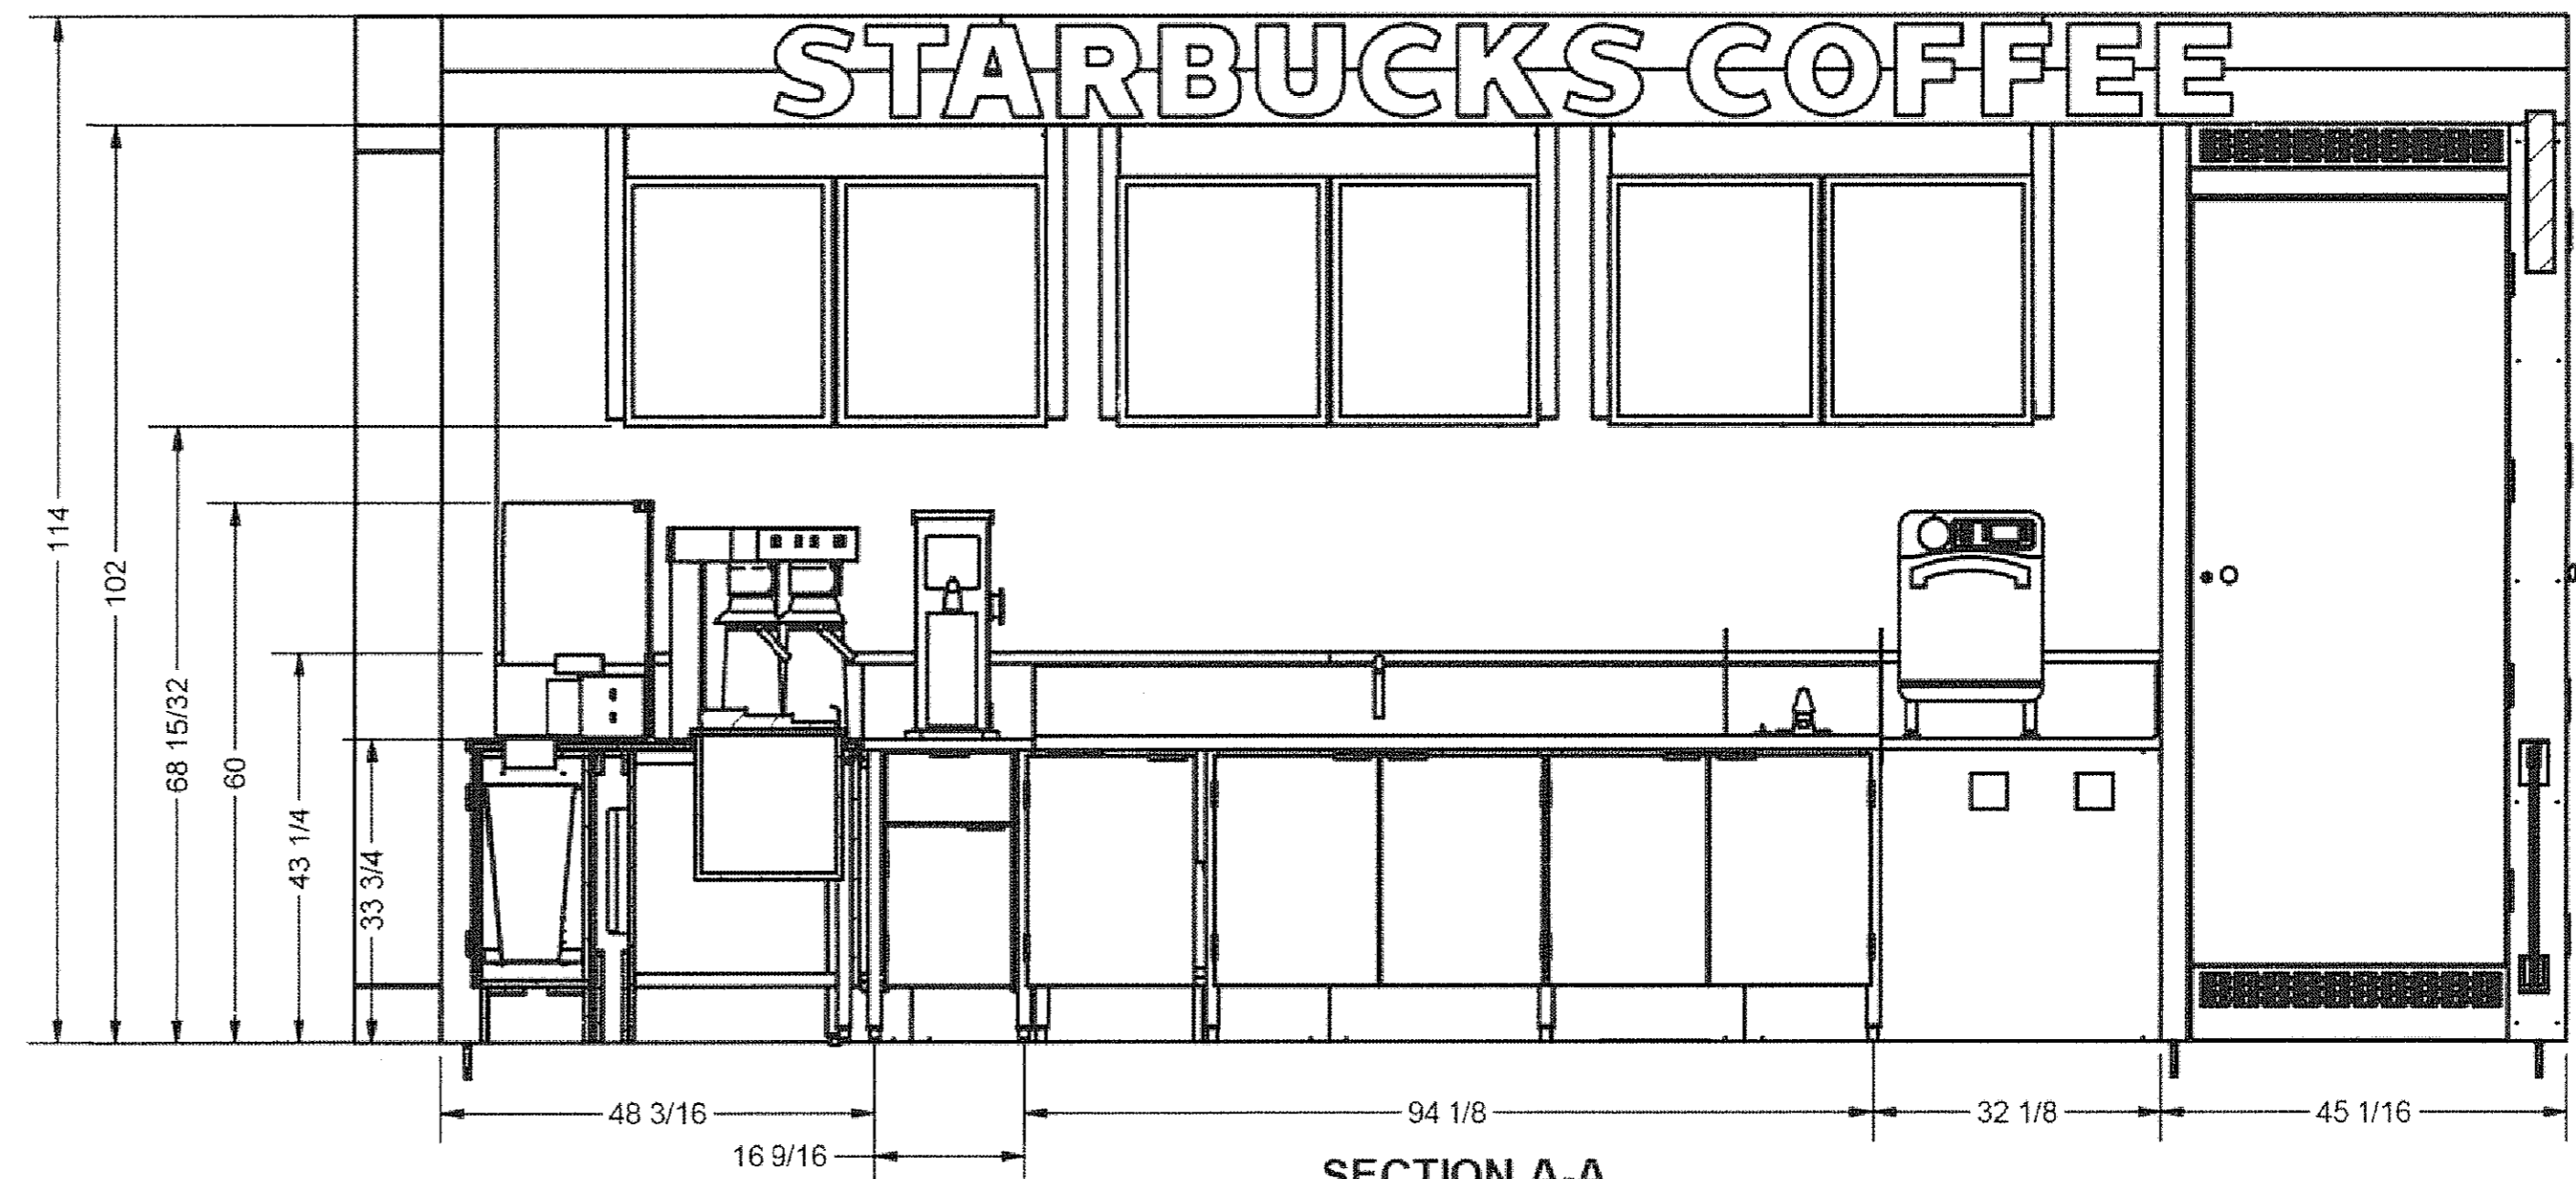


SECTION A-A

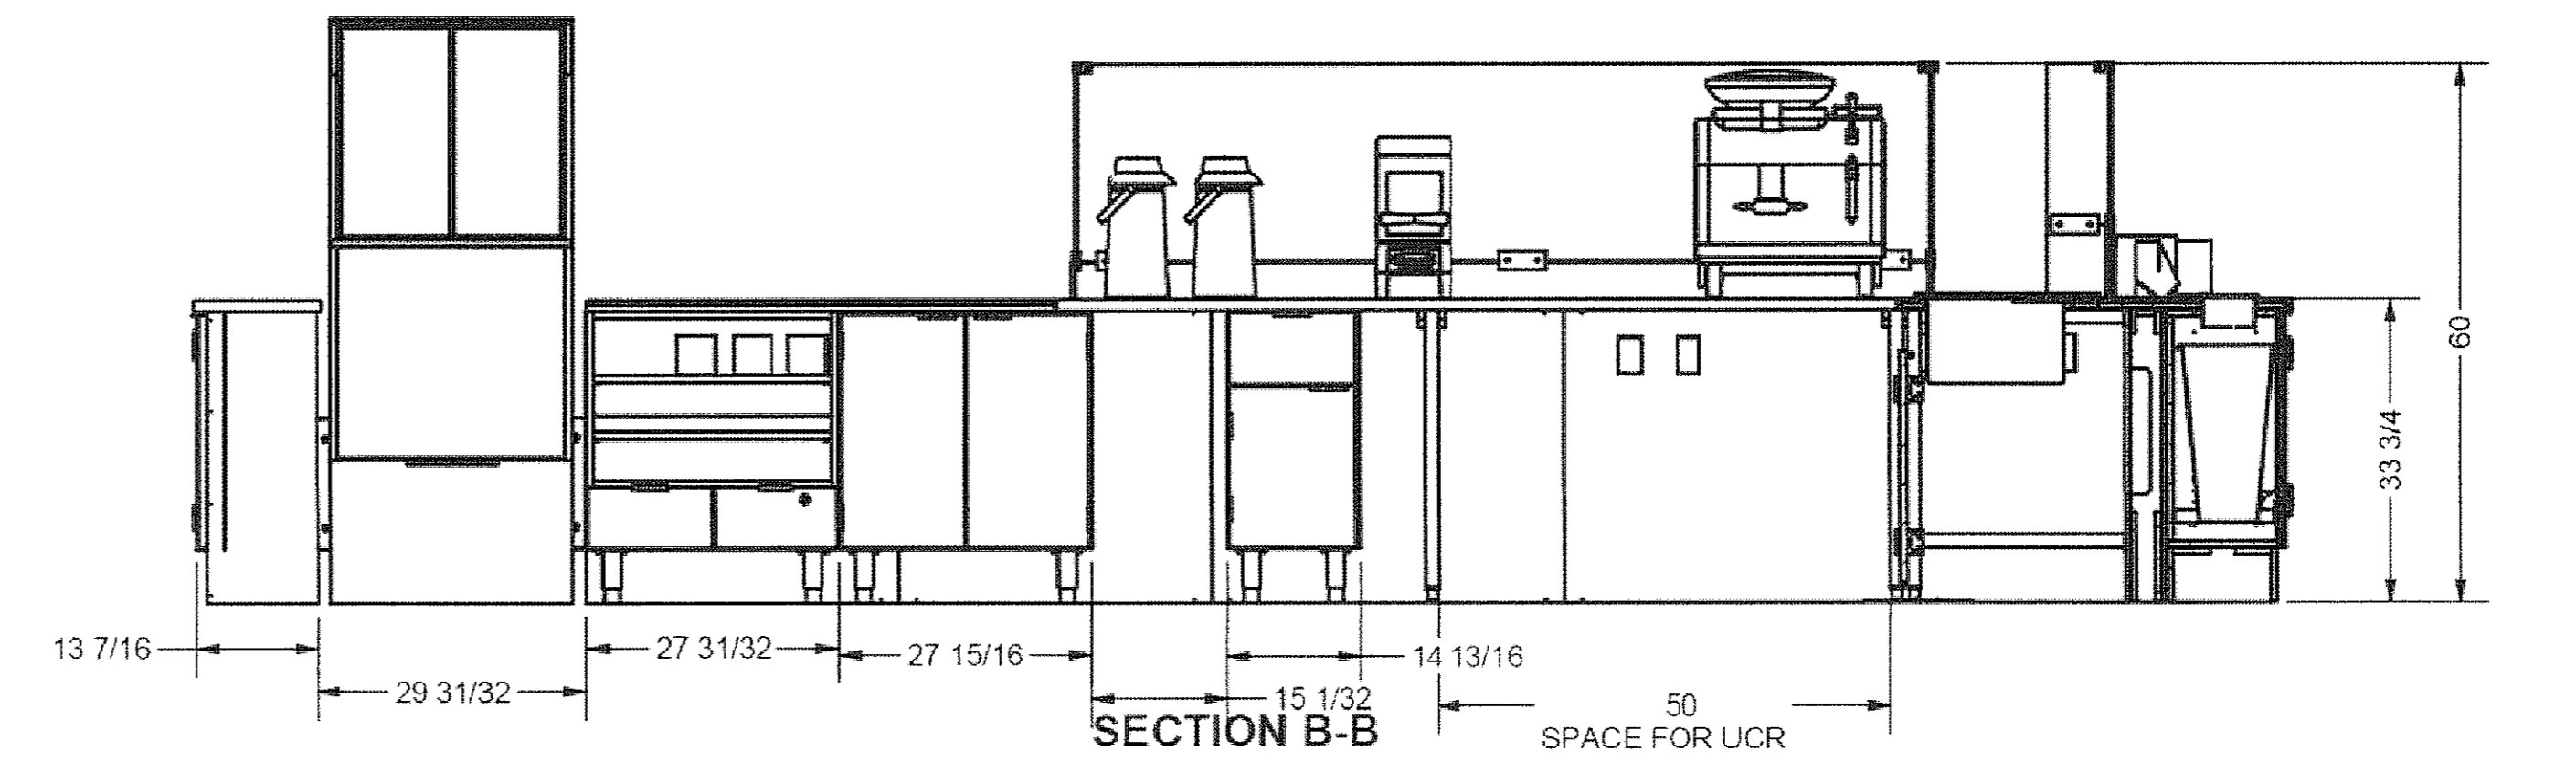

SECTION B-B

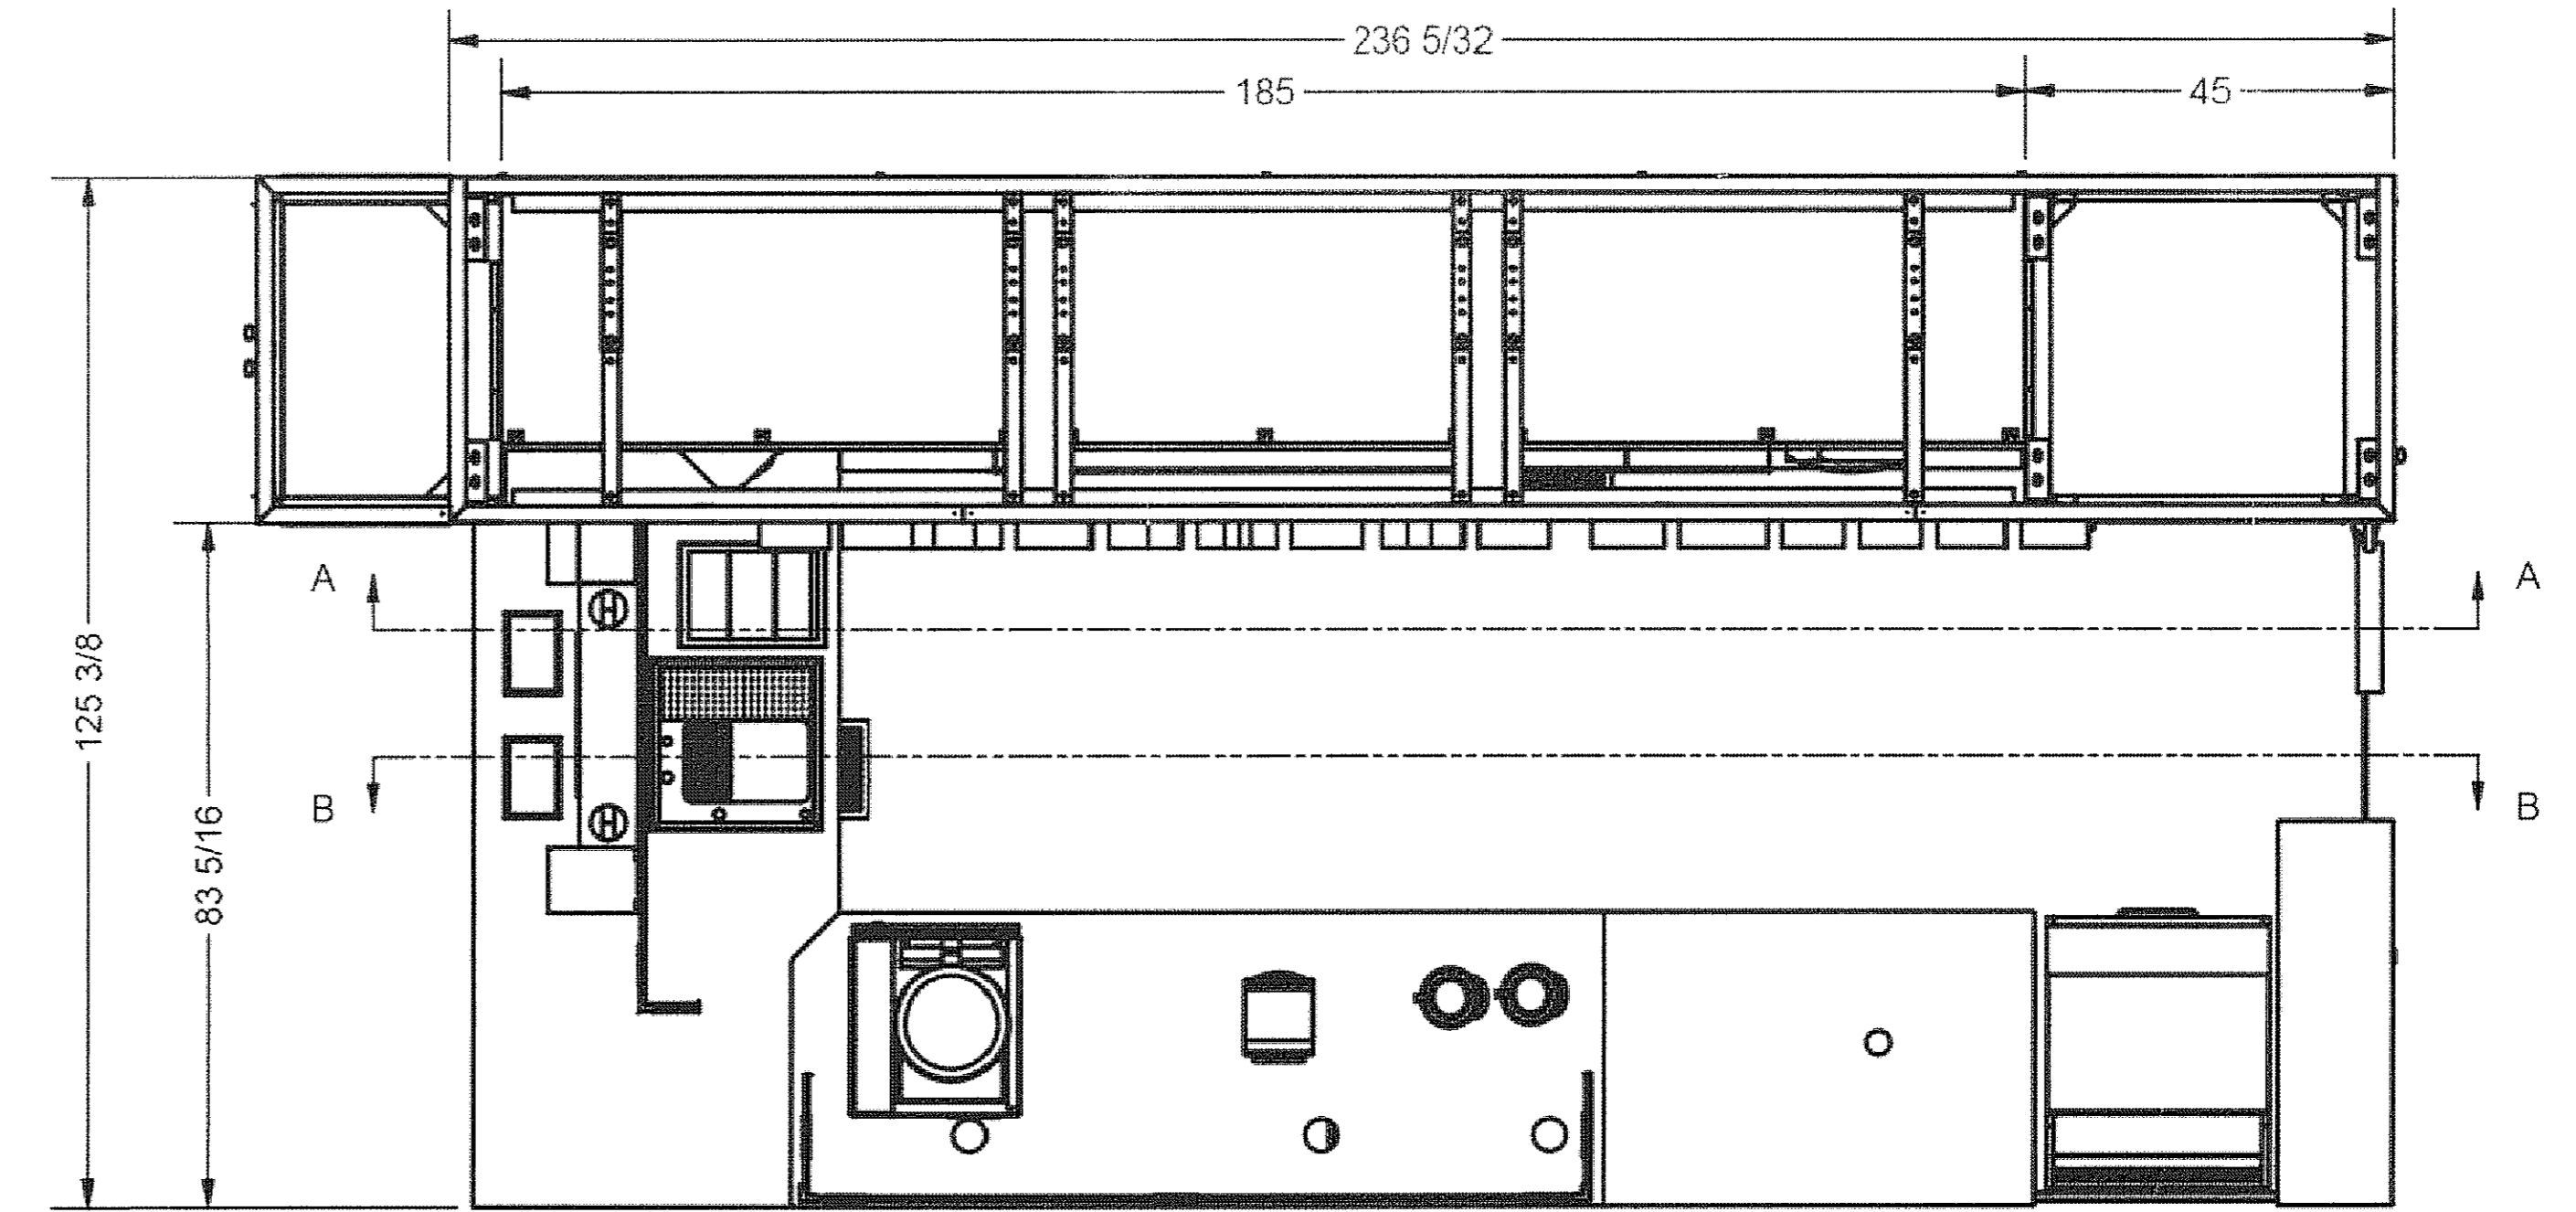

TOP VIEW

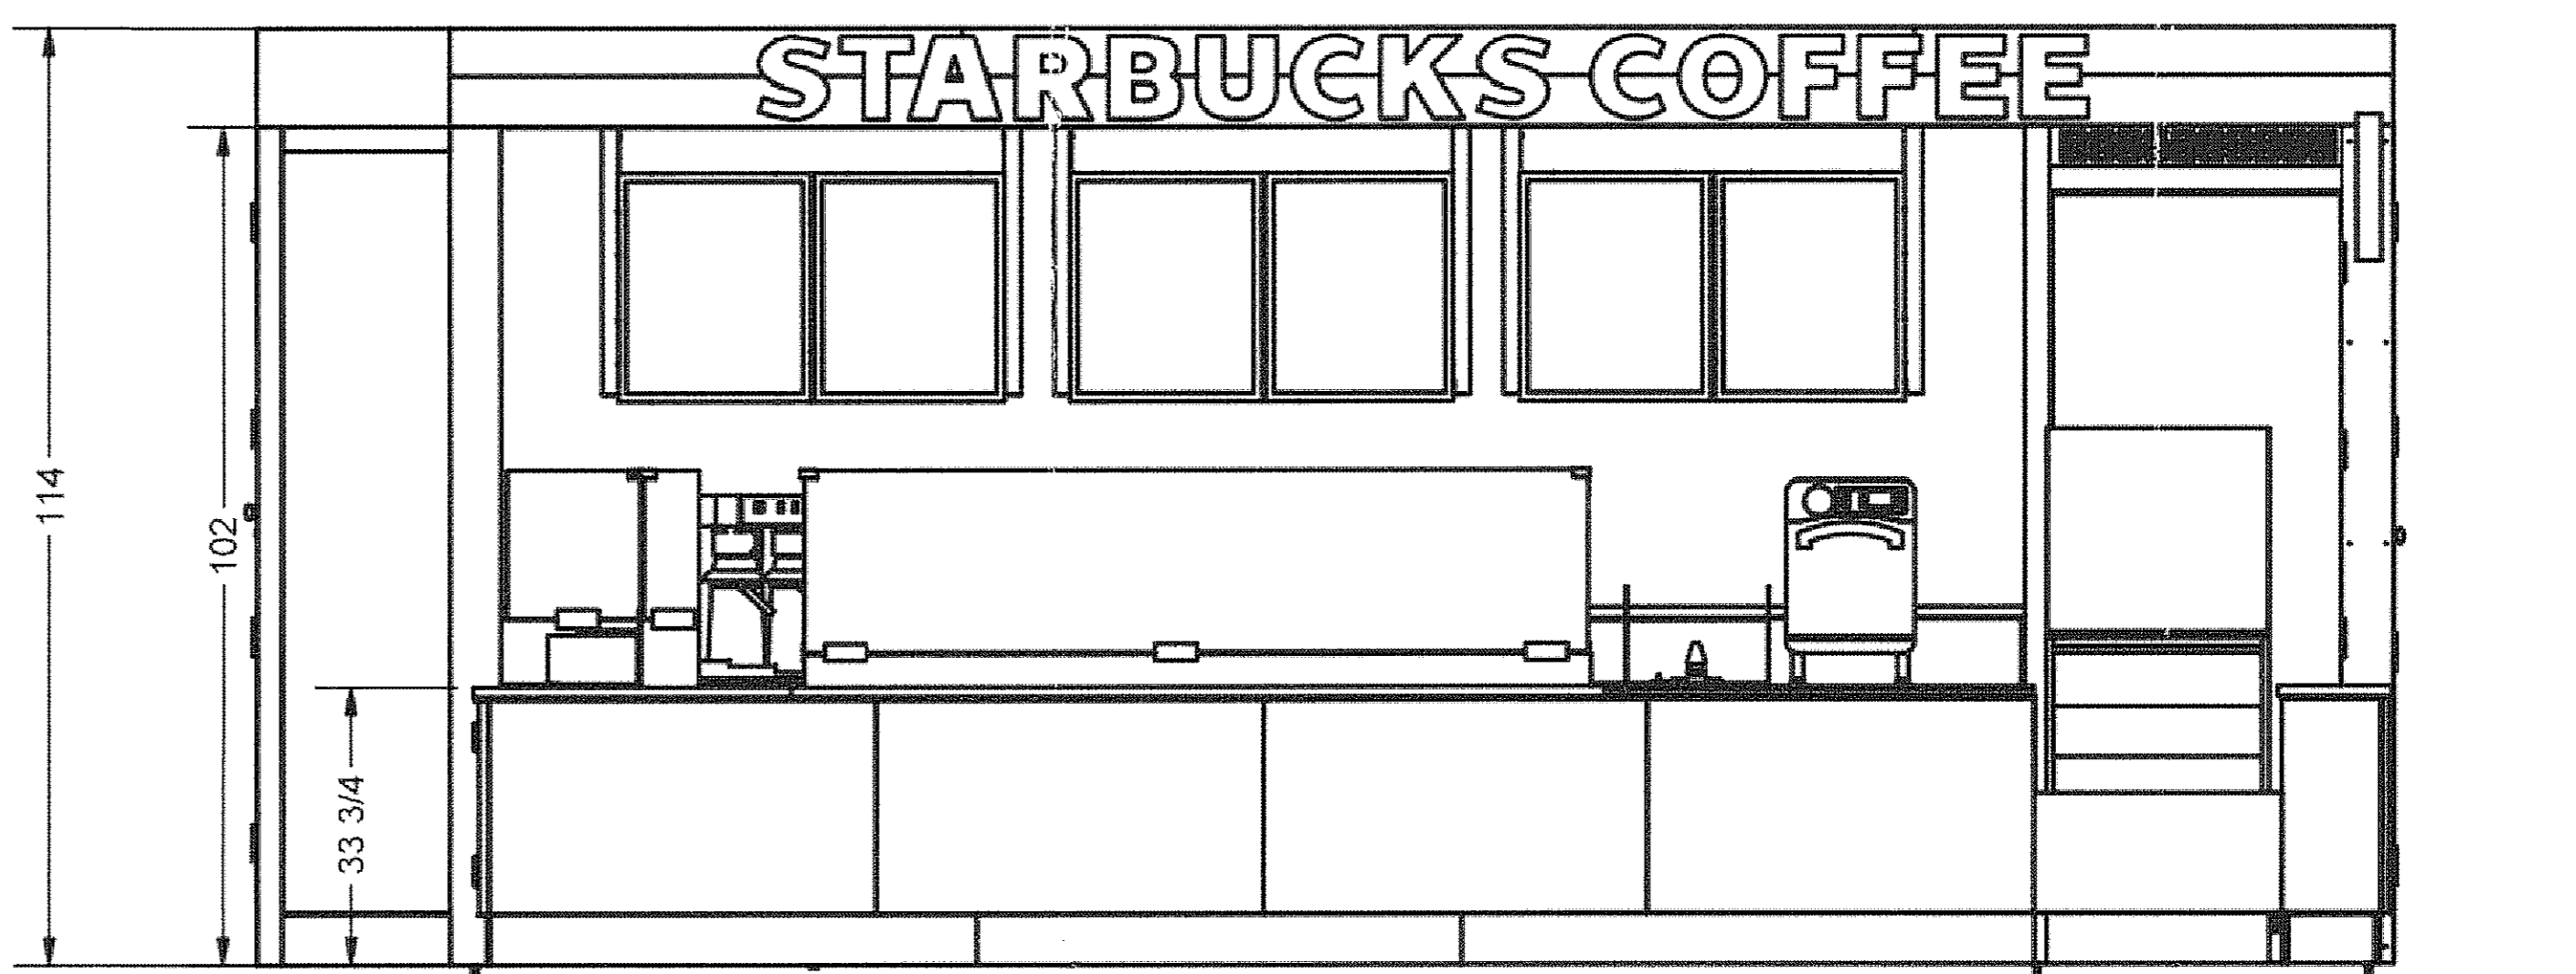

FRONT VIEW